


Note: If barrier curbs are **NOT** used the equipment is to be installed 70mm from the top of the curb

Arming loop:
1m x 1m

Closing Barrier loop
2.6m x 1m under
barrier arm

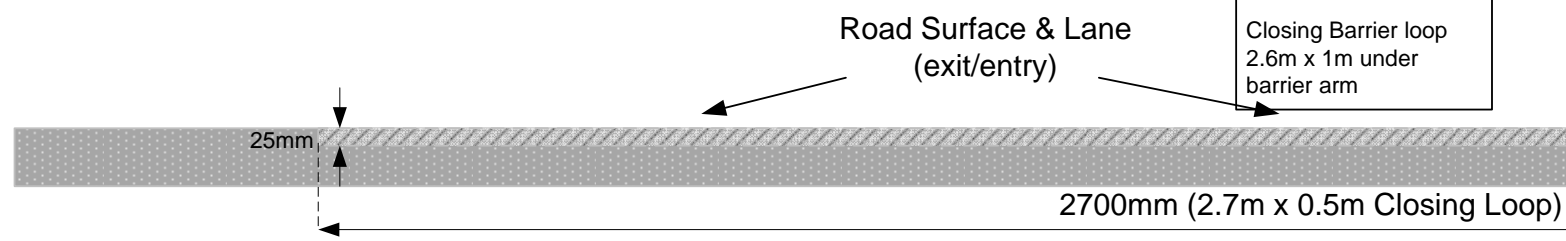

Date: 7/8/2008

Authorised Signatory:

LE LX LS Mounting Diagram

To Scale 1:10 (main drawing)

Approval Signature:

Drawing No. LE/LX/LS Mounting 01